


- LIST OF AMENDMENTS**
- A**
- Landscaping provided to new entry carpark (previous carpark was noted as part of final works). Landscaping encompasses tree planting, low hedging and accent planting to carpark edges.
 - Planting has been incorporated to new batter- trees/ shrubs/groundcovers.
 - Entry pavement banding detail removed to match new architectural ramp and stairs.
 - Seating locations amended to suit new ramp/stair layout.
 - Bike rack locations have been nominated (not included in previous landscape design)
 - Tree planting along Goldsmith St amended to suit services.
 - Tree species have been amended to incorporate evergreen trees at client's request.
- B**
- Area previously not in scope
- C**
- Landscaping amended to suit new carpark layout. Landscaping encompasses tree planting, low hedging and accent planting to wall/path edges.
 - Tree species have been amended to incorporate evergreen trees at client's request.

- ENTRY AND LOWER GROUND CARPARK**
- 1- SEATING AREA BENEATH EXISTING TREES WITH COMPACTED DECOMPOSED GRANITE SURFACE, STREET FURNITURE AND PLANTINGS INCLUDING ROSES RELOCATED FROM EXISTING MATERNITY AREA (PART OF FINAL WORKS)
 - 2- LOW PLANTING AND TREES TO CENTRE OF NEW PARKING AREA
 - 3- SPRAY GRASSING, GROUNDCOVER AND TREE PLANTING TO EMBANKMENT
 - 4- NEW CONCRETE PAVING TO PATHS AND TERRACE. PLANTER BOXES WITH FEATURE PLANTING, BIKE RACKS AND STREET FURNITURE TO TERRACE AREA.
 - 5- PLANTING TO AREA VISIBLE FROM PATIENT FLOW ADMIN AREA AND GROUND FLOOR WAITING AREA. NEW PAVING TO EXISTING FIRE STAIRS, GREEN WALL/CLIMBERS TO FIRE STAIR CAGE
 - 6- CONCRETE FOOTPATH FROM CARPARK SURFACE TO ENTRY. NEW BENCH SEAT, BIKE RACKS AND DECIDUOUS TREES
 - 7- LOW LEVEL PLANTING TO CARPARK SURROUNDS
- SEE J18-00478-SK002 FOR FURTHER INFORMATION


- OUTDOOR TERRACE, STAFF / FLEET CARPARK AND SERVICE ROAD**
- 8- OUTDOOR TERRACE WITH VARYING SURFACE TREATMENTS, PLANTER BEDS TO EDGE, SEATING AND TRANSPARENT OVERHEAD SHADE STRUCTURE
 - 9- LOW PLANTING AND TREES TO NEW PARKING AREA. NEW TREE PLANTING TO FAITHFUL ST VERGE (TBC WITH COUNCIL). SCREEN PLANTING STRUCTURE WITH CLIMBER PLANTS BETWEEN FLEET CARPARK AND EXTERNAL PLANT AREA
 - 10 - SPRAY GRASS REINSTATEMENT TO SERVICE ROAD
 - 11- SPRAY GRASS REINSTATEMENT TO AREA SURROUNDING CHILD AND FAMILY BUILDING
- SEE J18-00478-SK003 FOR FURTHER INFORMATION

- ASSET BUILDING**
- 12- SPRAY GRASS REINSTATEMENT TO AREA OUTSIDE ASSET BUILDING

GENERAL LANDSCAPING
ALL DISTURBED AREAS TO BE REINSTATED

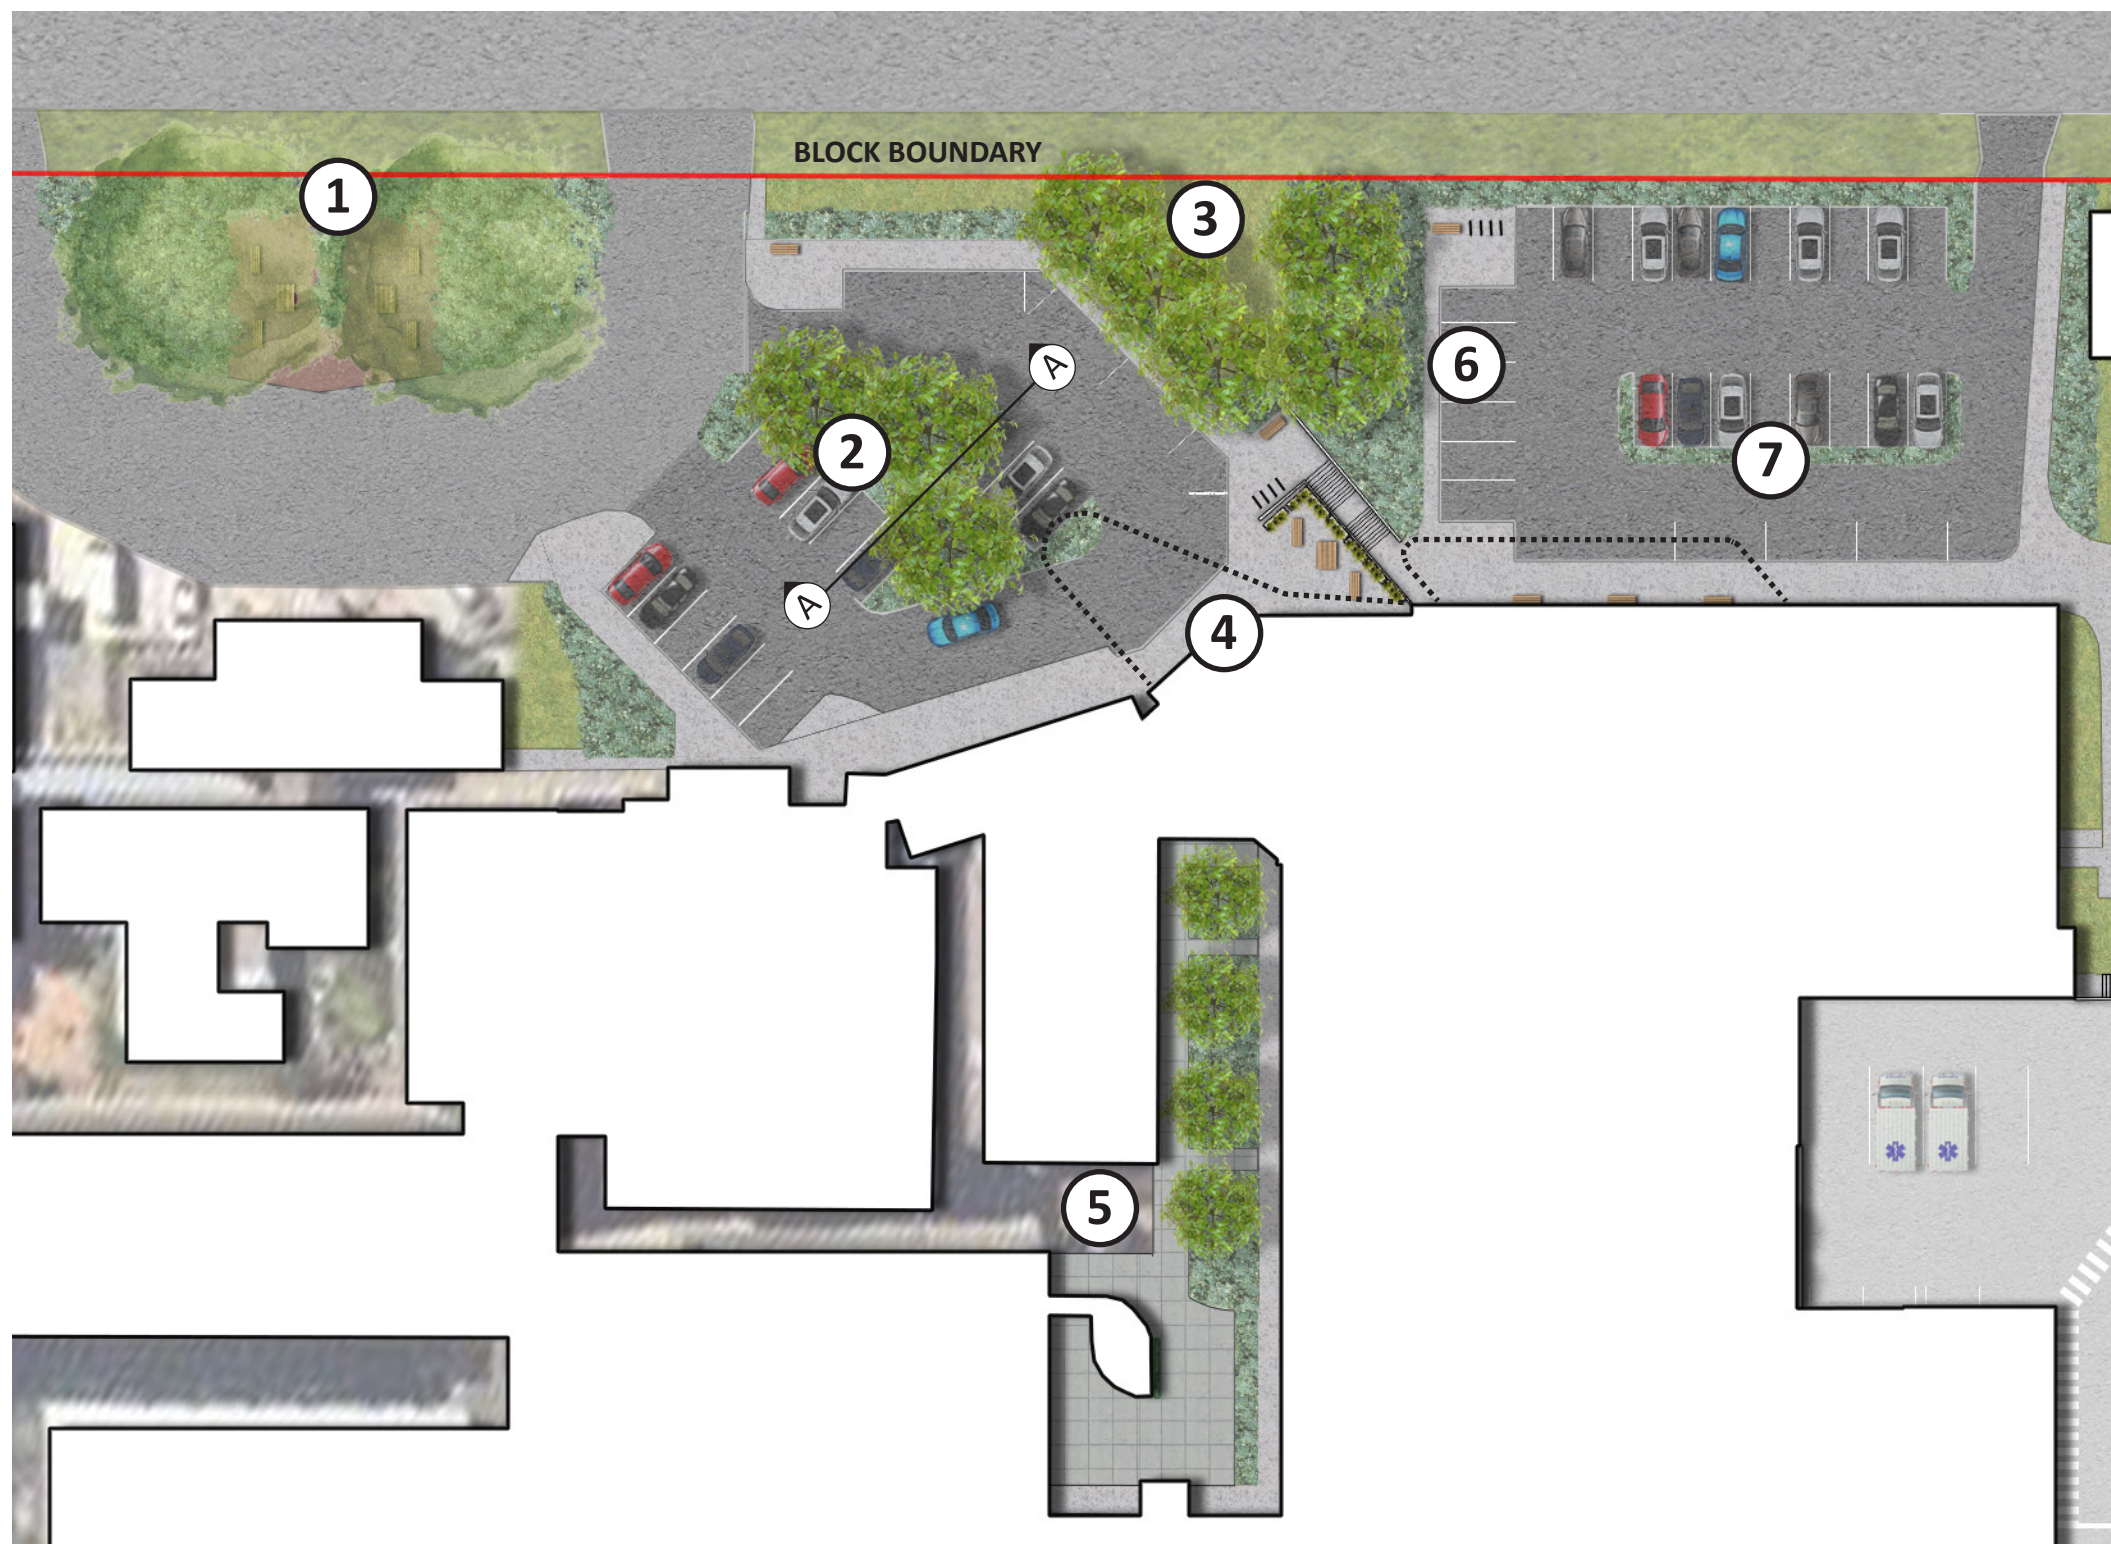

- 1 - SEATING AREA BENEATH EXISTING TREES (PART OF FINAL WORKS)**
 - COMPACTED DECOMPOSED GRANITE SURFACE
 - BENCH AND PICNIC TABLE STREET FURNITURE TO MATCH ACROSS SITE
 - NEW PLANTING BEDS INCORPORATING ROSE GARDEN RELOCATED FROM EXISTING MATERNITY AREA
 - POTENTIAL FOR EXISTING PLAQUES/MEMORIALS TO BE INCORPORATED
- 2 - NEW PARKING AREA ISLAND**
 - LOW GROUNDCOVER PLANTING
 - DECIDUOUS TREE PLANTING- CLEAR TRUNKED TO ALLOW MAXIMUM SURVEILLANCE
- 3 - EMBANKMENT**
 - SPRAY GRASSING TO GRADED AREA TO ALLOW FOR CHILDREN'S PLAY/ PICNICING
 - LOW PLANTING TO INTERFACES
 - DECIDUOUS TREE PLANTING
- 4- TERRACE AREA / ENTRY**
 - NEW CONCRETE PAVING
 - BENCH SEATING LOCATED ALONG ENTRY RAMP
 - BIKE RACKS TO TOP OF STAIRS
 - PLANTER BOXES WITH ACCENT FEATURE PLANTING TO TERRACE AREA
 - BENCH AND TABLE STREET FURNITURE TO TERRACE AREA
 - POTENTIAL FOR EXISTING PLAQUES/MEMORIALS TO BE INCORPORATED
- 5 - INTERNAL COURTYARD**
 - DECIDUOUS TREES AND LOW PLANTING TO PROVIDE 'GREENERY' VISIBLE FROM PATIENT FLOW ADMIN AREA AND GROUND FLOOR WAITING AREA
- 6- CARPARK TRANSITION**
 - NEW CONCRETE FOOTPATH FROM CARPARK SURFACE TO ENTRY.
 - NEW PLANTING ADJACENT FOOTPATH WITH DECIDUOUS TREES FOR SHADE
 - BIKE RACKS AND BENCH SEAT ADAJCENT TO CARPARK
- 7 - LOW LEVEL PLANTING TO CARPARK SURROUNDS**

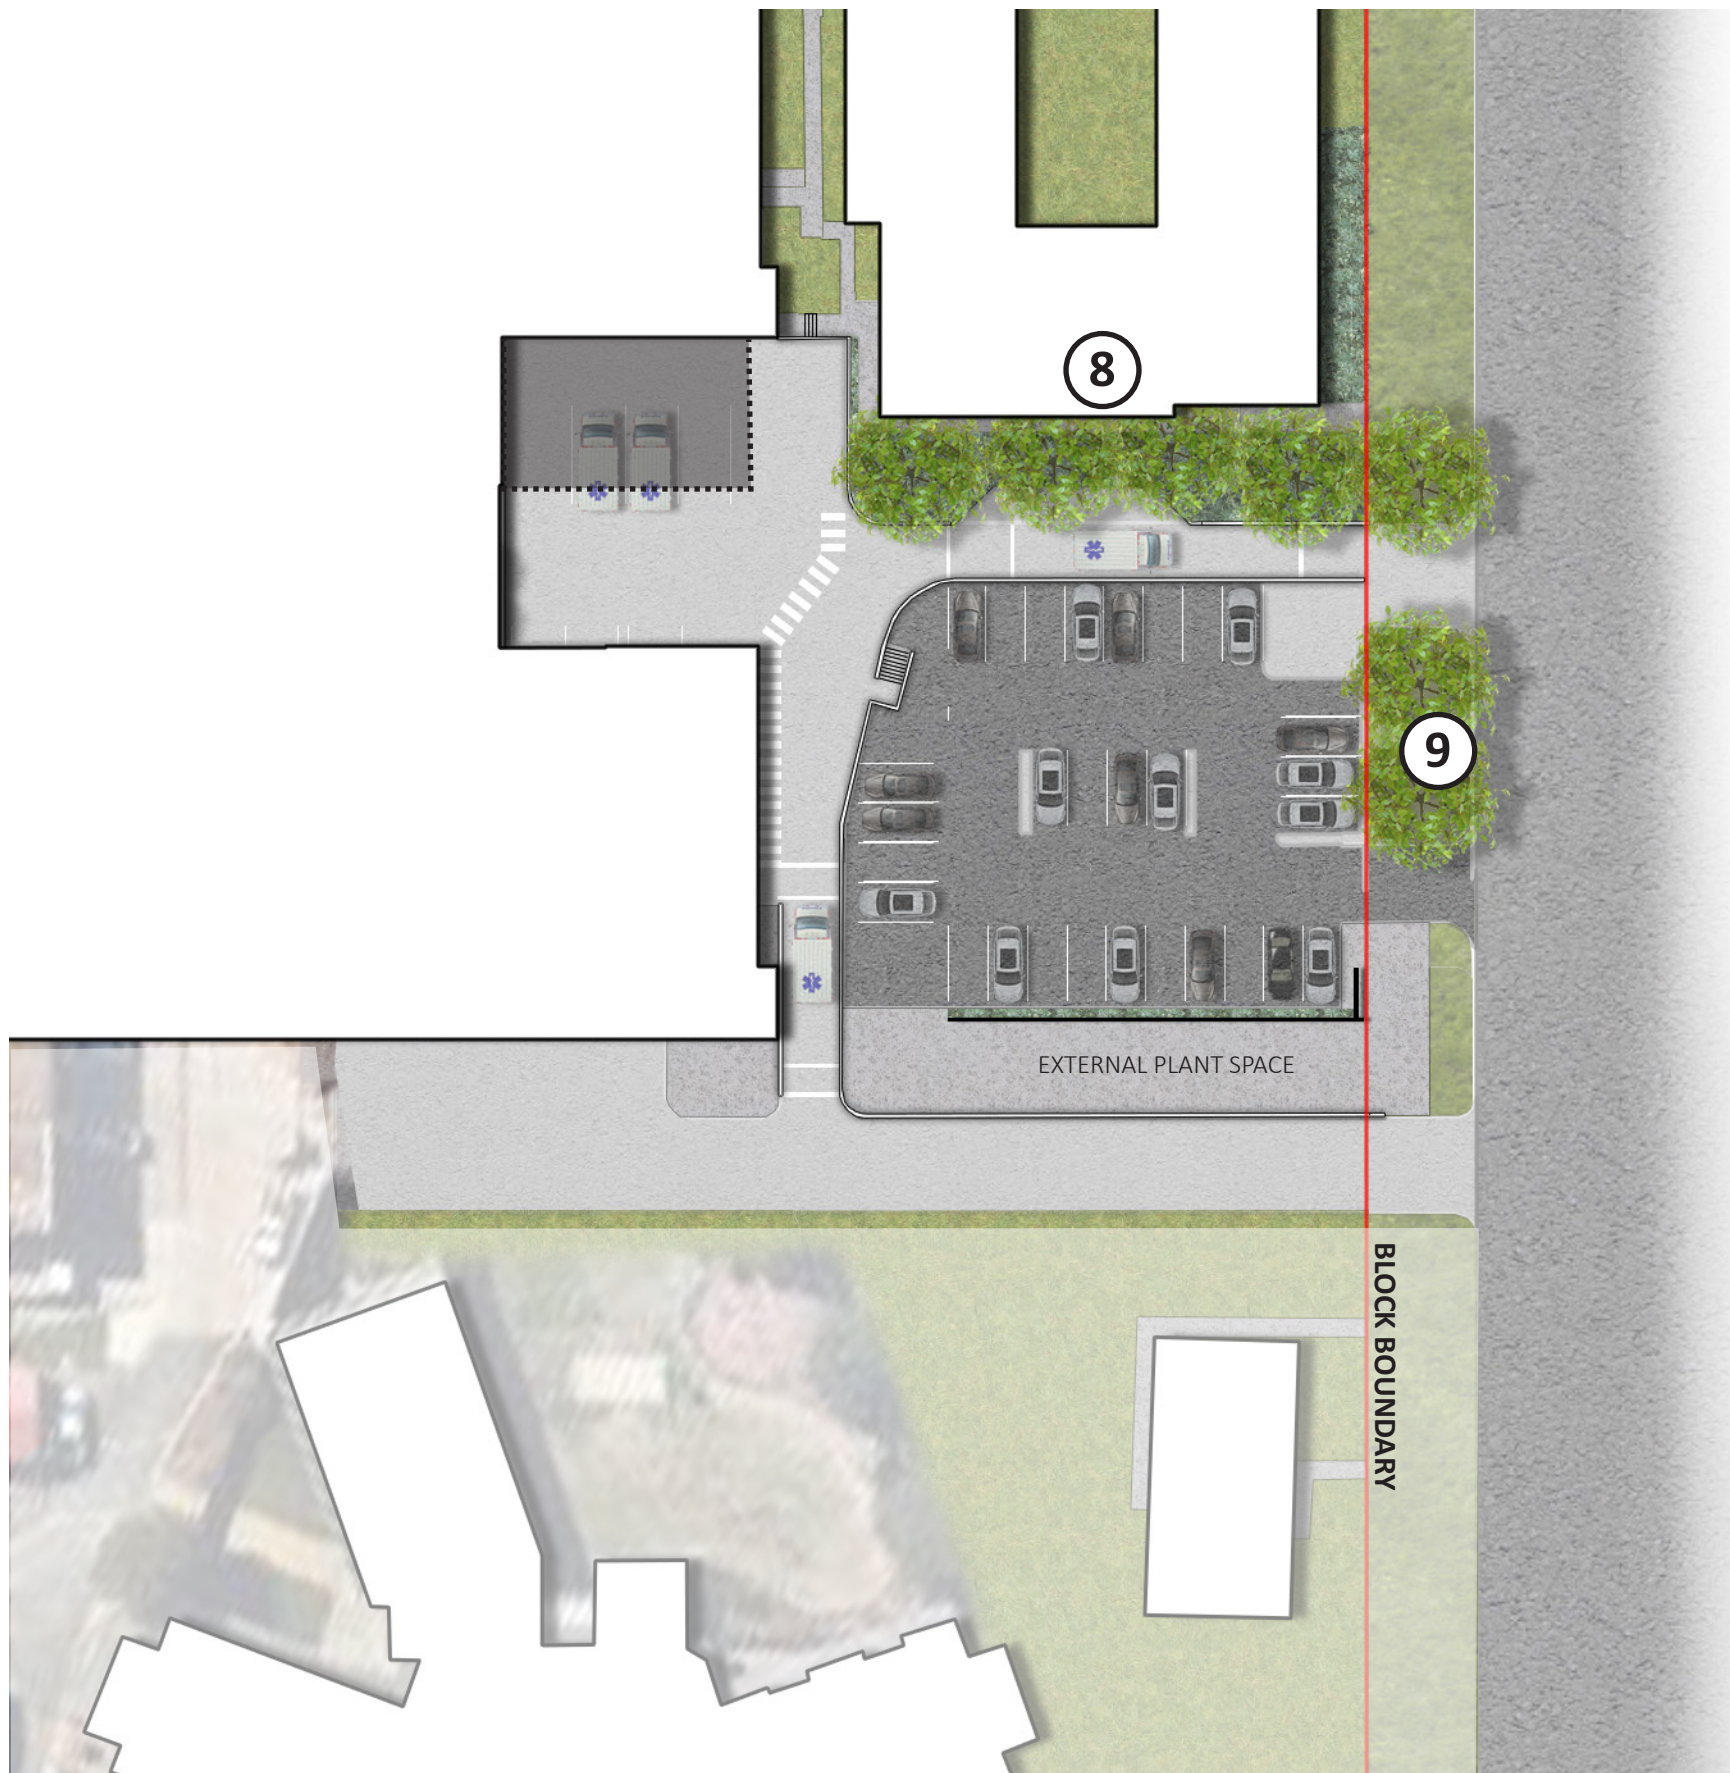


8- PARKING AREA

- LOW PLANTING/GROUNDCOVERS TO AREAS ADJACENT TO PARKING
- DECIDUOUS TREE PLANTING (WITHIN DEEP ROOT PLANTING AREA)

9- PARKING AREA

- LOW PLANTING/GROUNDCOVERS TO AREAS ADJACENT TO PARKING
- DECIDUOUS TREE PLANTING (WITHIN DEEP ROOT PLANTING AREA)
- TREE PLANTING TO FAITHFUL ST VERGE (ON COUNCIL LAND)
- VERTICAL SCREENING STRUCTURE (WIRE MESH INFILL) WITH CLIMBER PLANTINGS TO SCREEN BETWEEN CARPARK AND EXTERNAL PLANT SPACE



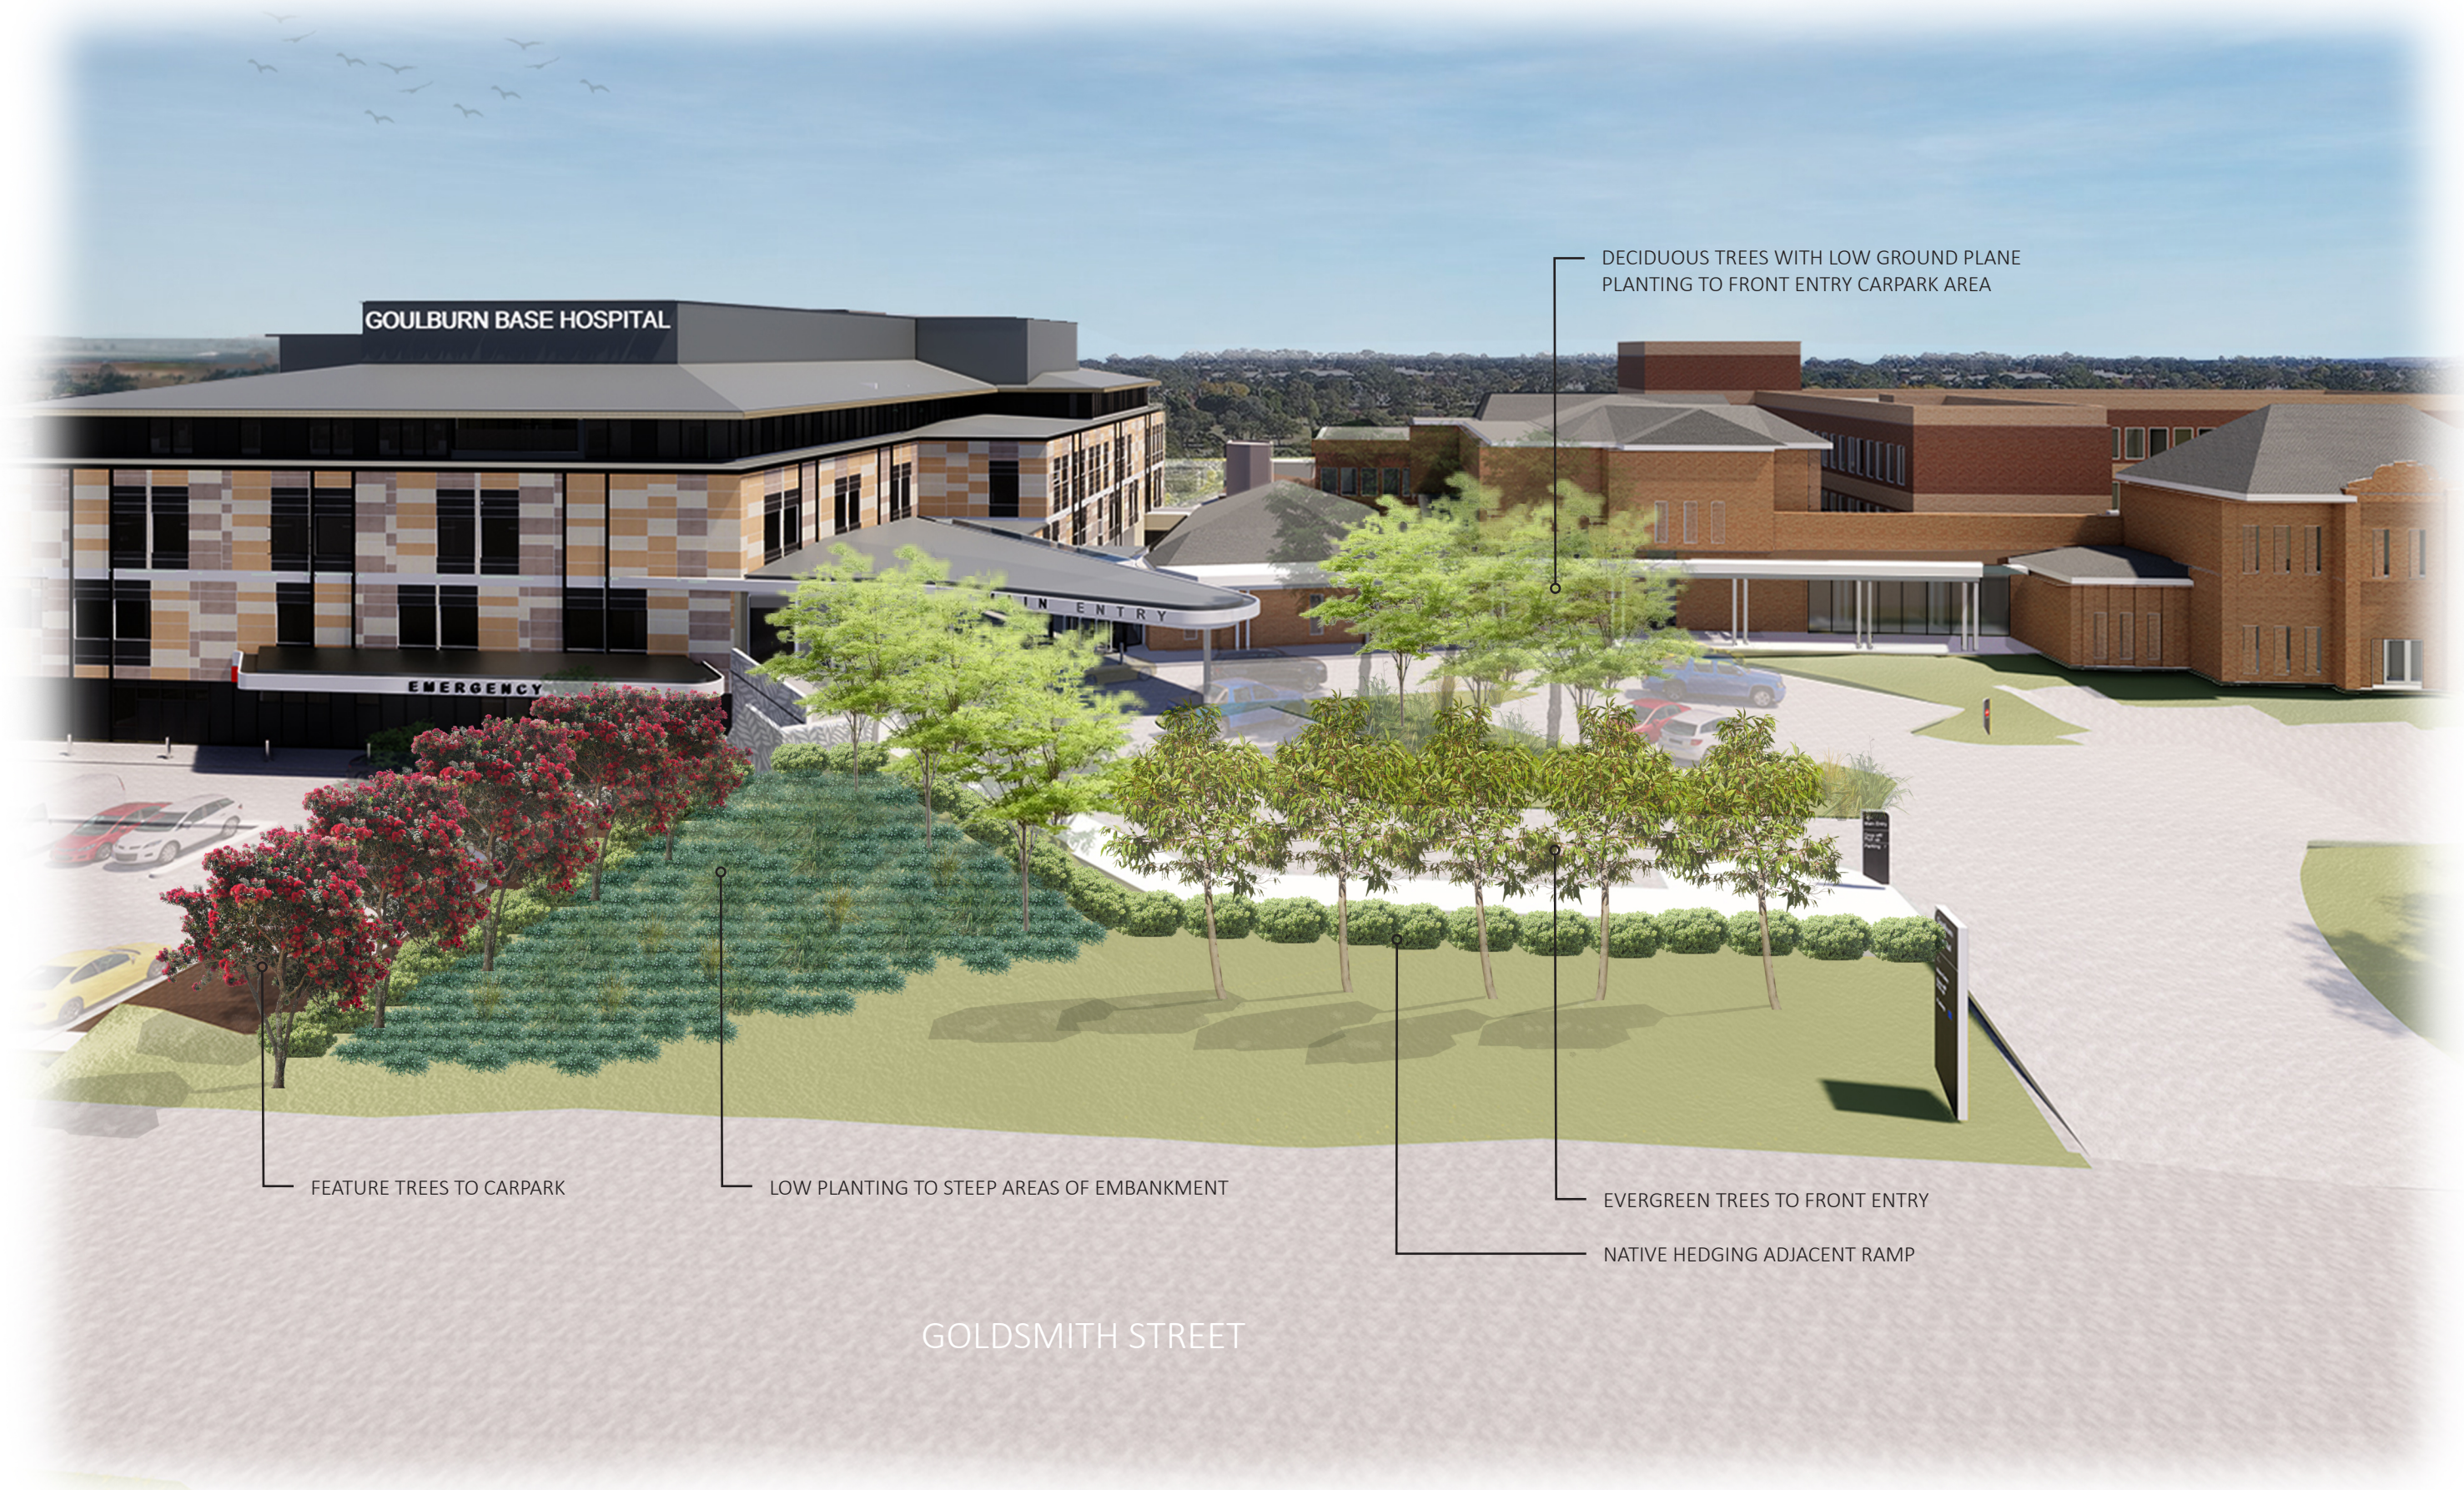



INDICATIVE PLANTING PALETTE

| TREES | | |
|----------------------------------|-------------------------|-----------|
| SPECIES | COMMON NAME | SIZE HxW |
| ZELKOVA SERRATA ‘GREEN VASE’ | GREEN VASE ZELKOVA | 14m x 10m |
| LAGERSTROEMIA INDICA ‘NATCHEZ’ | CREPE MYRTLE | 8m x 6m |
| PRUNUS SEKIYAMA ‘KANZAN’ | KANZAN FLOWERING CHERRY | 5m x 3m |
| TRISTANIOPSIS LAURINA ‘LUSCIOUS’ | WATER GUM | 8m x 5m |

| HEDGING | | |
|-------------------------|----------------------|---------|
| SPECIES | COMMON NAME | SPACING |
| PITTOSPORUM TENUIFOLIUM | PITTOSPORUM | 750mm |
| WESTRINGIA FRUTICOSA | ‘OZBREED’ AUSSIE BOX | 500mm |

| LOW PLANTING | | |
|------------------------------|----------------|---------|
| SPECIES | COMMON NAME | SPACING |
| LIRIOPE MUSCARI ‘JUST RIGHT’ | BLUE TURF LILY | 6/m² |
| LOMANDRA LONGIFOLIA ‘TANIKA’ | MAT RUSH | 6/m² |

| GROUNDCOVERS | | |
|-----------------------------|----------------------|---------|
| SPECIES | COMMON NAME | SPACING |
| MYOPORUM PARVIFOLIUM | CREEPING BOOBIALLA | 3/m² |
| TRACHELOSPERMUM JASMINOIDES | CHINESE STAR JASMINE | 6/m² |

| MINIMUM STOCK SIZES | |
|------------------------|-------------------------|
| TREES- 45L / 2.0m HIGH | LOW PLANTING- 140mm POT |
| HEDGING- 200mm POT | GROUNDCOVERS- 140mm POT |

NOTE
ADDITIONAL PLANTING SPECIES TO BE IDENTIFIED IN DETAILED DESIGN TO MATCH
EXSITING SPECIES ON SITE



ZELKOVA SERRATA ‘GREEN VASE’



TRISTANIOPSIS LAURINA ‘LUSCIOUS’



LAGERSTROEMIA INDICA



PRUNUS SEKIYAMA ‘KANZAN’



PITTOSPORUM TENUIFOLIUM



WESTRINGIA FRUTICOSA



LIRIOPE MUSCARI
‘JUST RIGHT’



LOMANDRA LONGIFOLIA ‘TANIKA’



MYOPORUM PARVIFOLIUM



TRACHELOSPERMUM
JASMINOIDES

SURFACES / FIXTURES IMAGERY



CONCRETE PAVING
POTENTIAL TO INCORPORATE
PATTERNING VIA SHOTBLAST /
ETCHING / STAMPING



PLANTER BOXES
POSITIONED AT ENTRIES WITH
FEATURE PLANTING



BENCH SEATING



PICNIC SETTING



BIKE RACKS